

Date: Wednesday, 12/14/2005 3:59:37 PM
 User: Kim Johnston

Process Sheet

Customer :	CU-DAR001 Dart Helicopters Services	Drawing Name :	BASKET LID ASSEMBLY
Job Number :	25231B		
Estimate Number :	10207		
P.O. Number :	N/A	Part Number :	D2989043
This Issue :	12/14/2005	S.O. No. :	N/A
Prsht Rev. :	NC	Drawing Number :	D2989 REV B
First Issue :	N/A	Project Number :	N/A
Previous Run :	25230B	Drawing Revision :	B
	Type :	Material :	N/A
	LARGE FAB ASSY	Due Date :	1/20/2006
Written By :	<u>SEE COMMENT BELOW</u>		Qty: 1 Um: Each
Checked & Approved By :	<u>SEE COMMENT BELOW</u>		
Comment :	Est Rev:l Removed D2989-041 05-11-03 JLM		

Additional Product

Job Number:



Seq. #:	Machine Or Operation:	Description :
----------------	------------------------------	----------------------

1.0	D31821	Hinge
-----	--------	-------



Comment: Qty.: 2.0000 Each(s)/Unit Total : 2.0000 Each(s)

Pick:

Qty Part number	Description	Batch
2 D3182-1	Hinge	B25240

AD 06/02/01

2.0	D34423	Shim
-----	--------	------



Comment: Qty.: 2.0000 Each(s)/Unit Total : 2.0000 Each(s)

Pick:

Qty Part number	Description	Batch
2 D3442-3	Shim	B23545

AD 06/02/01

3.0	M304EX07516F	Expanded Metal Flat Stai
-----	--------------	--------------------------



Comment: Qty.: 8.0000 sf(s)/Unit Total : 8.0000 sf(s)

Pick:

Qty Part number	Description	Batch
15sf M304EX0.75-16F	Expanded Metal	M19615

AD 06/02/06

4.0	M304TS0750W065	304 SQ Tube.75x.75x.065W
-----	----------------	--------------------------



Comment: Qty.: 17.6400 f(s)/Unit Total : 17.6400 f(s)

3/4" x 3/4" x 0.063" wall 304/316 SStubing.

Batch: M19557

AD 06/02/01

W/O:		WORK ORDER CHANGES					
DATE	STEP	PROCEDURE CHANGE	By	Date	Qty	Approval Chief Eng / Prod Mgr	Approval QC Inspector

Part No: _____ PAR #: _____ Fault Category: _____ NCR: Yes No DQA: _____ Date: _____

QA: N/C Closed: _____ Date: _____

NCR:		WORK ORDER NON-CONFORMANCE (NCR)						
DATE	STEP	Description of NC Section A	Corrective Action Section B			Verification Section C	Approval Chief Eng	Approval QC Inspector
			Initial Chief Eng	Action Description Chief Eng	Sign & Date			

NOTE: Date & initial all entries

Date: Wednesday, 12/14/2005 3:59:37 PM
User: Kim Johnston

Process Sheet

Customer: CU-DAR001 Dart Helicopters Services

Drawing Name: BASKET LID ASSEMBLY

Job Number: 25231B

Part Number: D2989043

Job Number:



Seq. #:

Machine Or Operation:

Description :

5.0

LARGE FAB 1

LARGE FABRICATION RESOURCE 1



Comment: LARGE FABRICATION RESOURCE 1

1-Cut (4) D2236-1 From D3166-3 As Per Dwg D2989

Note: D2989-3/-4 On -041 Bom

2-Drill holes in tubing as D2989-043 per Dwg D2989

3-Deburr and remove all markings on material

4-Weld as per Dwg D2989 and D2989-043 Assembly using Welding Table and corner Jig. Deburr as required

Note: Expanded metal "diamonds" must run lengthwise. Eg 2.0" along length of lid

06/02/07

6.0

QC9/6

DDIMENSIONAL & WELDING INSPECTION



Comment: DDIMENSIONAL & WELDING INSPECTION

PD 06-02-07

7.0

POWDER COATING

POWDER COATING



Comment: POWDER COATING

1-Powder Coat White (Ref. 4.3.5.2) D2989-041 as per QSI 005 4.3 & Dwg D2989

a.m 06-02-13

8.0

QC3

INSPECT POWDER COAT/CHEMICAL CONVERSION



Comment: Inspect Powder Coat

MM 06 02 13

9.0

DC

DOCUMENT CONTROL



Comment: DOCUMENT CONTROL
Inspection Level 21

06/02/15

Job Completion



06-02-15

W/O:		WORK ORDER CHANGES					
DATE	STEP	PROCEDURE CHANGE	By	Date	Qty	Approval Chief Eng / Prod Mgr	Approval QC Inspector

Part No: _____ PAR #: _____ Fault Category: _____ NCR: Yes ☒ No ☐ DQA: ☒ ☐ Date: 8/12/15

QA: N/C Closed: _____ Date: _____

NCR:		WORK ORDER NON-CONFORMANCE (NCR)						
DATE	STEP	Description of NC Section A	Corrective Action Section B			Verification Section C	Approval Chief Eng	Approval QC Inspector
			Initial Chief Eng	Action Description Chief Eng	Sign & Date			

NOTE: Date & initial all entries



DESIGN DS	DRAWN BY PH	DART AEROSPACE LTD HAWKESBURY, ONTARIO, CANADA	
CHECKED H	APPROVED H	DRAWING NO. D2989	REV. B SHEET 1 OF 3
DATE 05.06.07		TITLE BASKET LID ASSEMBLY	SCALE NTS
A	00.10.27	NEW ISSUE	
B	05.06.07	ADD SHIM UNDER HINGES, UPDATE LID DIMENSIONS	

RELEASED

05-08-19 H

PARTS LIST:

Qty -041	Qty -043	Part Number	Description
X		D2989-041	BASKET LID ASSEMBLY (OUTSIDE)
	X	D2989-043	BASKET LID ASSEMBLY (INSIDE)
	1	D2989-1	STRUT
	1	D2989-2	STRUT
	1	D2989-3	STRUT
	1	D2989-4	STRUT
	2	D2989-5	STRUT
	2	D2989-7	STRUT
1		D2989-9	STRUT
1		D2989-10	STRUT
1		D2989-11	STRUT
1		D2989-12	STRUT
2		D2989-13	STRUT
2		D2989-15	STRUT
2		D2327-3	SPACER BUSHING
1		D2506	LABEL PLATE
2	2	D2989-17	STRUT (96.00" LONG)
2		D2989-19	STRUT (31.19" LONG)
1		D2512-7	STRUT
2		D2581	MOUNTING BRACKET
	2	D3182-1	HINGE
	2	D3442-3	SHIM


NOTES:

- 1) FRAME MATERIAL: AISI 304/316 SS, 3/4 x 3/4 x 0.060 WALL SQUARE TUBING
D2989-3/4/5/11/12/13 CAN BE MADE FROM D2236
- 2) MESH MATERIAL: 3/4-16F EXPANDED SS (REF DART SPEC M304EX0.75-16F)
- 3) WELD PER DART QSI 004
- 4) FINISH: POWDER COAT WHITE (REF. 4.3.5.2) PER DART QSI 005 4.3.
BLACK ANTI-SKID PAINT AS INDICATED PER DART QSI 005 4.4. SPRAY PAINT
INSIDE SURFACE BLACK PRIOR TO APPLYING ANTI-SKID.
- 5) ALL DIMENSIONS ARE IN INCHES
- 5) TOLERANCES ARE PER DART QSI 018 UNLESS OTHERWISE NOTED

Copyright © 2000 by DART AEROSPACE LTD

THIS DOCUMENT IS PRIVATE AND CONFIDENTIAL AND IS SUPPLIED ON THE EXPRESS CONDITION THAT IT IS NOT TO BE USED FOR ANY PURPOSE OR COPIED OR COMMUNICATED TO ANY OTHER PERSON WITHOUT WRITTEN PERMISSION FROM DART AEROSPACE LTD.



SHO COPY
RETURN TO
ENGINEERING
UNCONTROLLED COPY
TO AMENDMENT
OUT
WIT
25231B

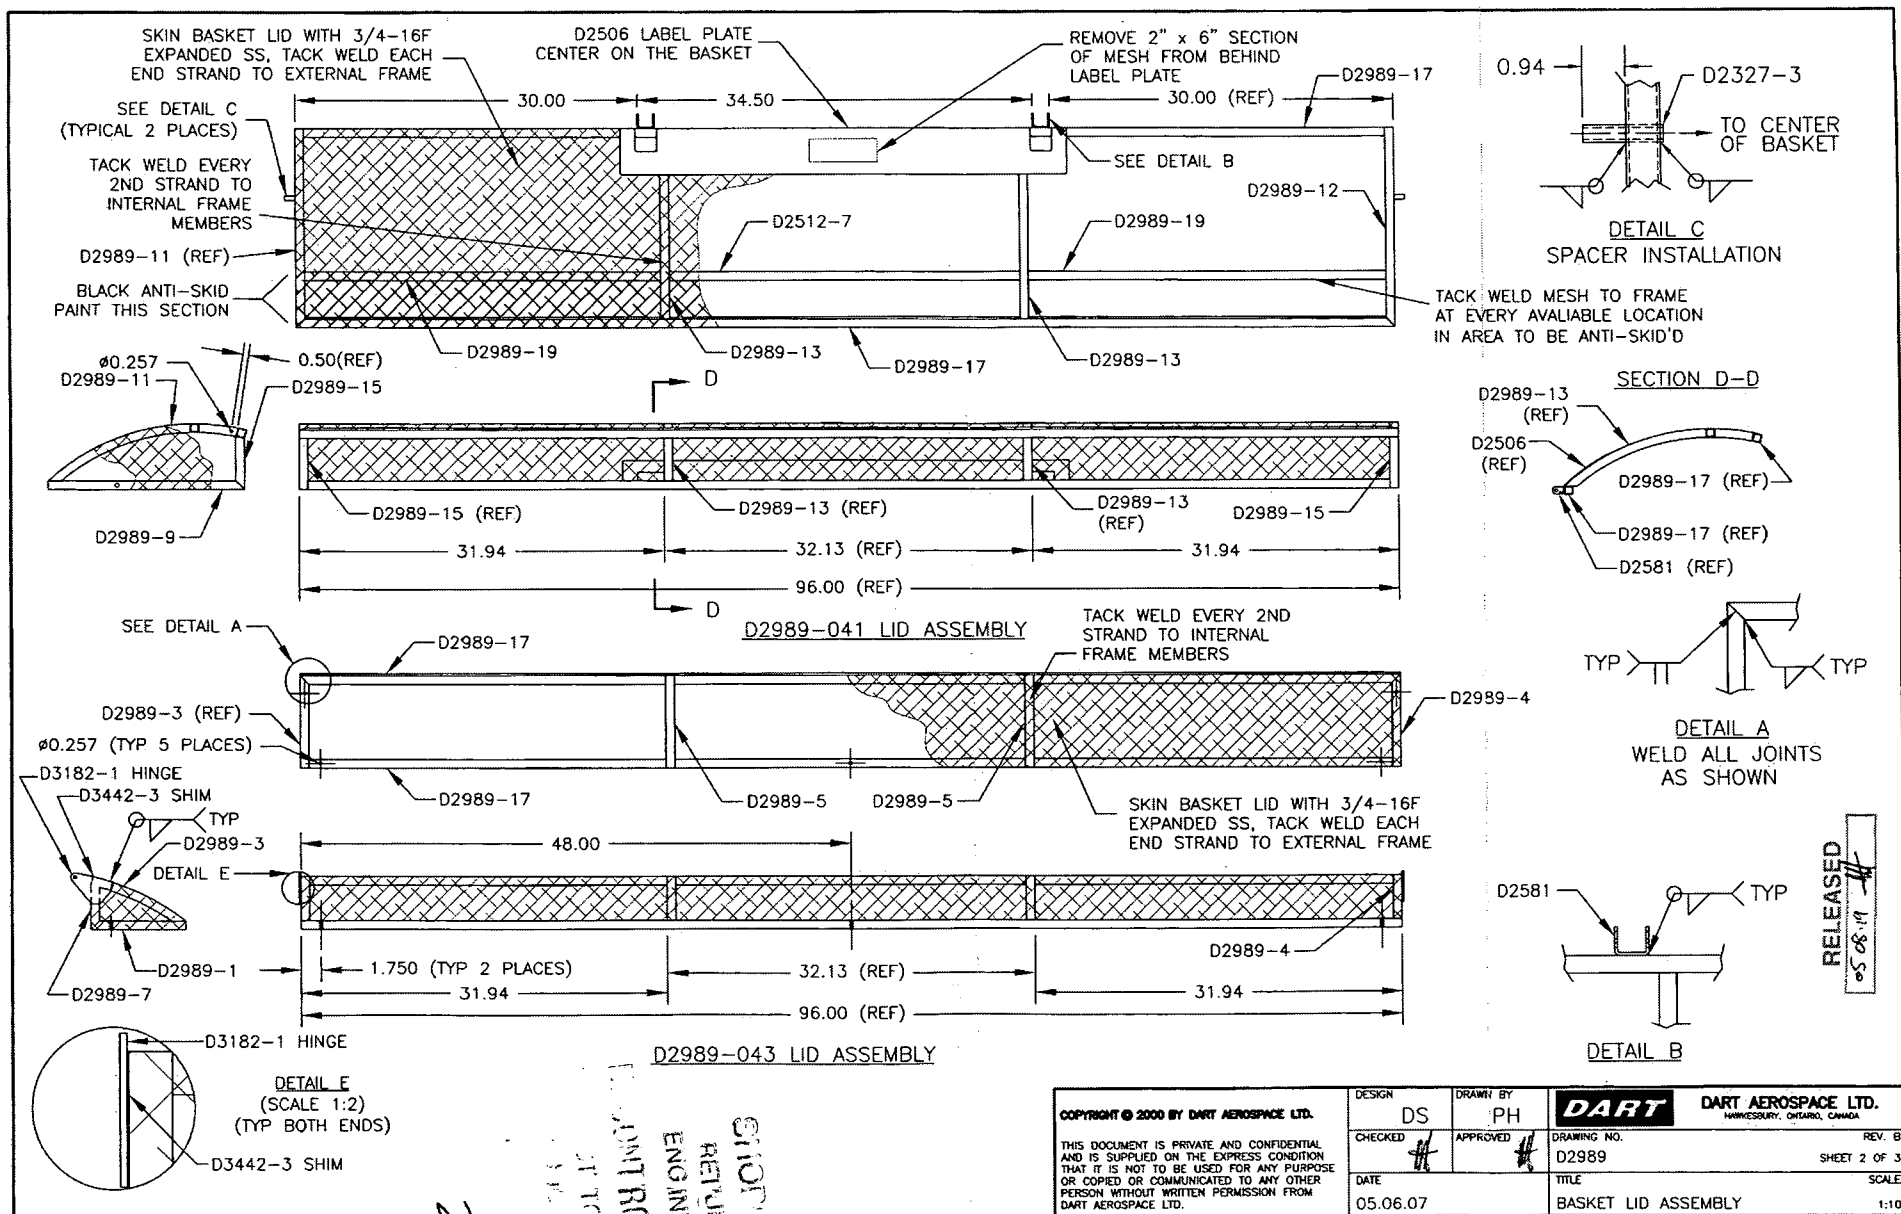

RELEASED



25231B

SHORT COPY
RETURN TO
ENGINEERING
CONTROLLED COPY
OFFICE OF INVENTION

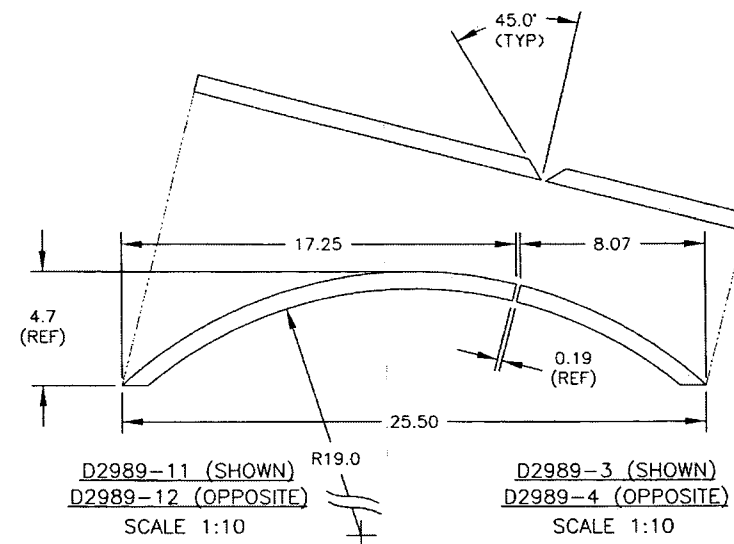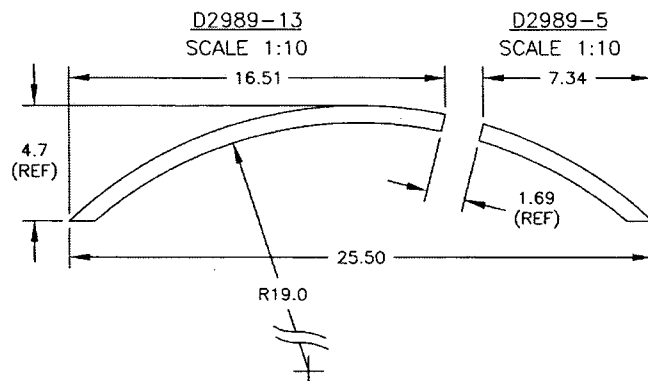


D2989-15
SCALE 2:5
(DIMENSIONS LISTED AS REFERENCE ONLY, CUT TO FIT ASSEMBLY)


D2989-7
SCALE 2:5
(DIMENSIONS LISTED AS REFERENCE ONLY, CUT TO FIT ASSEMBLY)

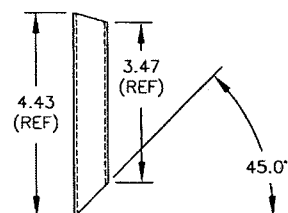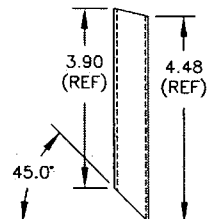

D2989-9 (SHOWN)
D2989-10 (SIMILAR)
SCALE 2:5

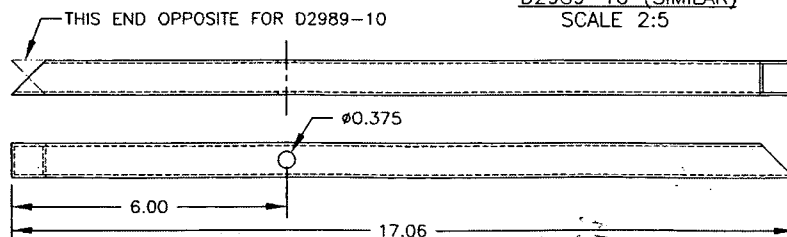

D2989-1 (SHOWN)
D2989-2 (OPPOSITE)
SCALE 2:5

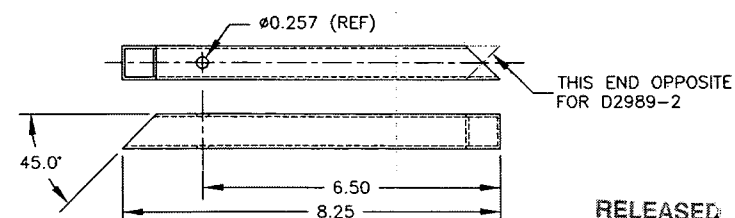

RELEASED

05-08-19

COPYRIGHT © 2000 BY DART AEROSPACE LTD.

THIS DOCUMENT IS PRIVATE AND CONFIDENTIAL AND IS SUPPLIED ON THE EXPRESS CONDITION THAT IT IS NOT TO BE USED FOR ANY PURPOSE OR COPIED OR COMMUNICATED TO ANY OTHER PERSON WITHOUT WRITTEN PERMISSION FROM DART AEROSPACE LTD.

DESIGN DS	DRAWN BY PH	DART	DART AEROSPACE LTD. WARRICKSBOURY, ONTARIO, CANADA
CHECKED #	APPROVED #	DRAWING NO. D2989	REV. B SHEET 3 OF 3
DATE 05.06.07	TITLE BASKET LID ASSEMBLY		SCALE 1:10

NO 25231B
NOT FOR
REUSE
FOR
COPY
TO
ELEMENT
FUNCTION